


PLAN

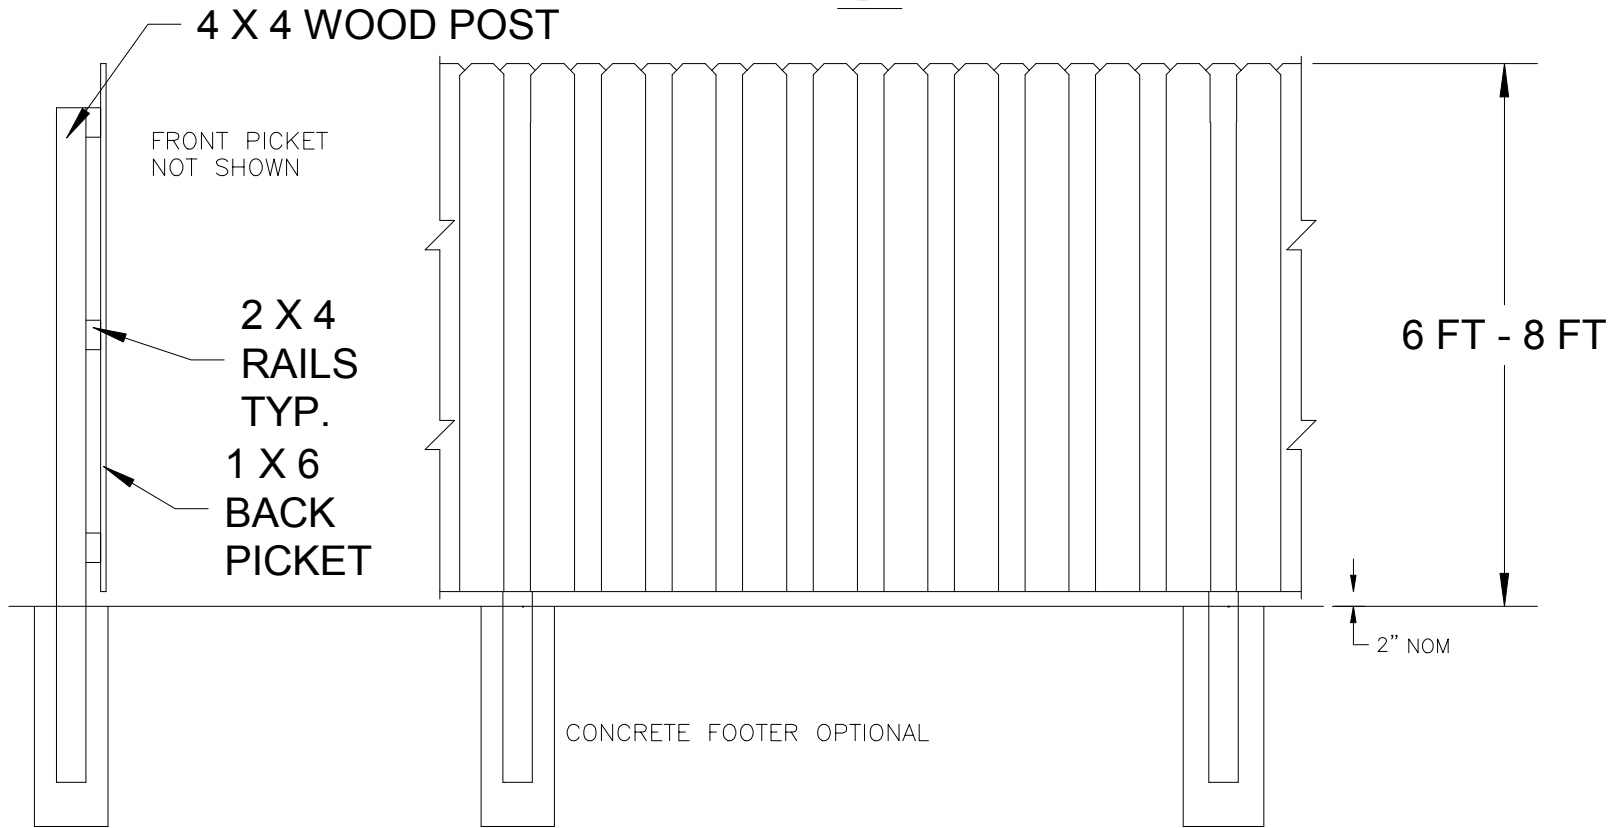

END VIEW

FENCE SECTION ELEVATION

<p align="center">Property of KMG FENCE, LLC Duplication Without KMG Authorization is Forbidden</p>
<p align="center">KMG FENCE, LLC 1031 Crown Park Circle • Winter Garden • FL • 34787 Phone: (407) 654-7600 • Fax: (407) 654-4700</p>
<p>PROJECT: BOARD ON BOARD WOOD FENCE</p>
<p>PROJECT #:</p>
<p>DRAWN BY:</p>
<p>DATE:</p>